


Exhibit 2

SURVEY IN SECTION 32, TOWNSHIP 41 NORTH, RANGE 1 EAST, W.M.

A.F. 2040104348

CANADA

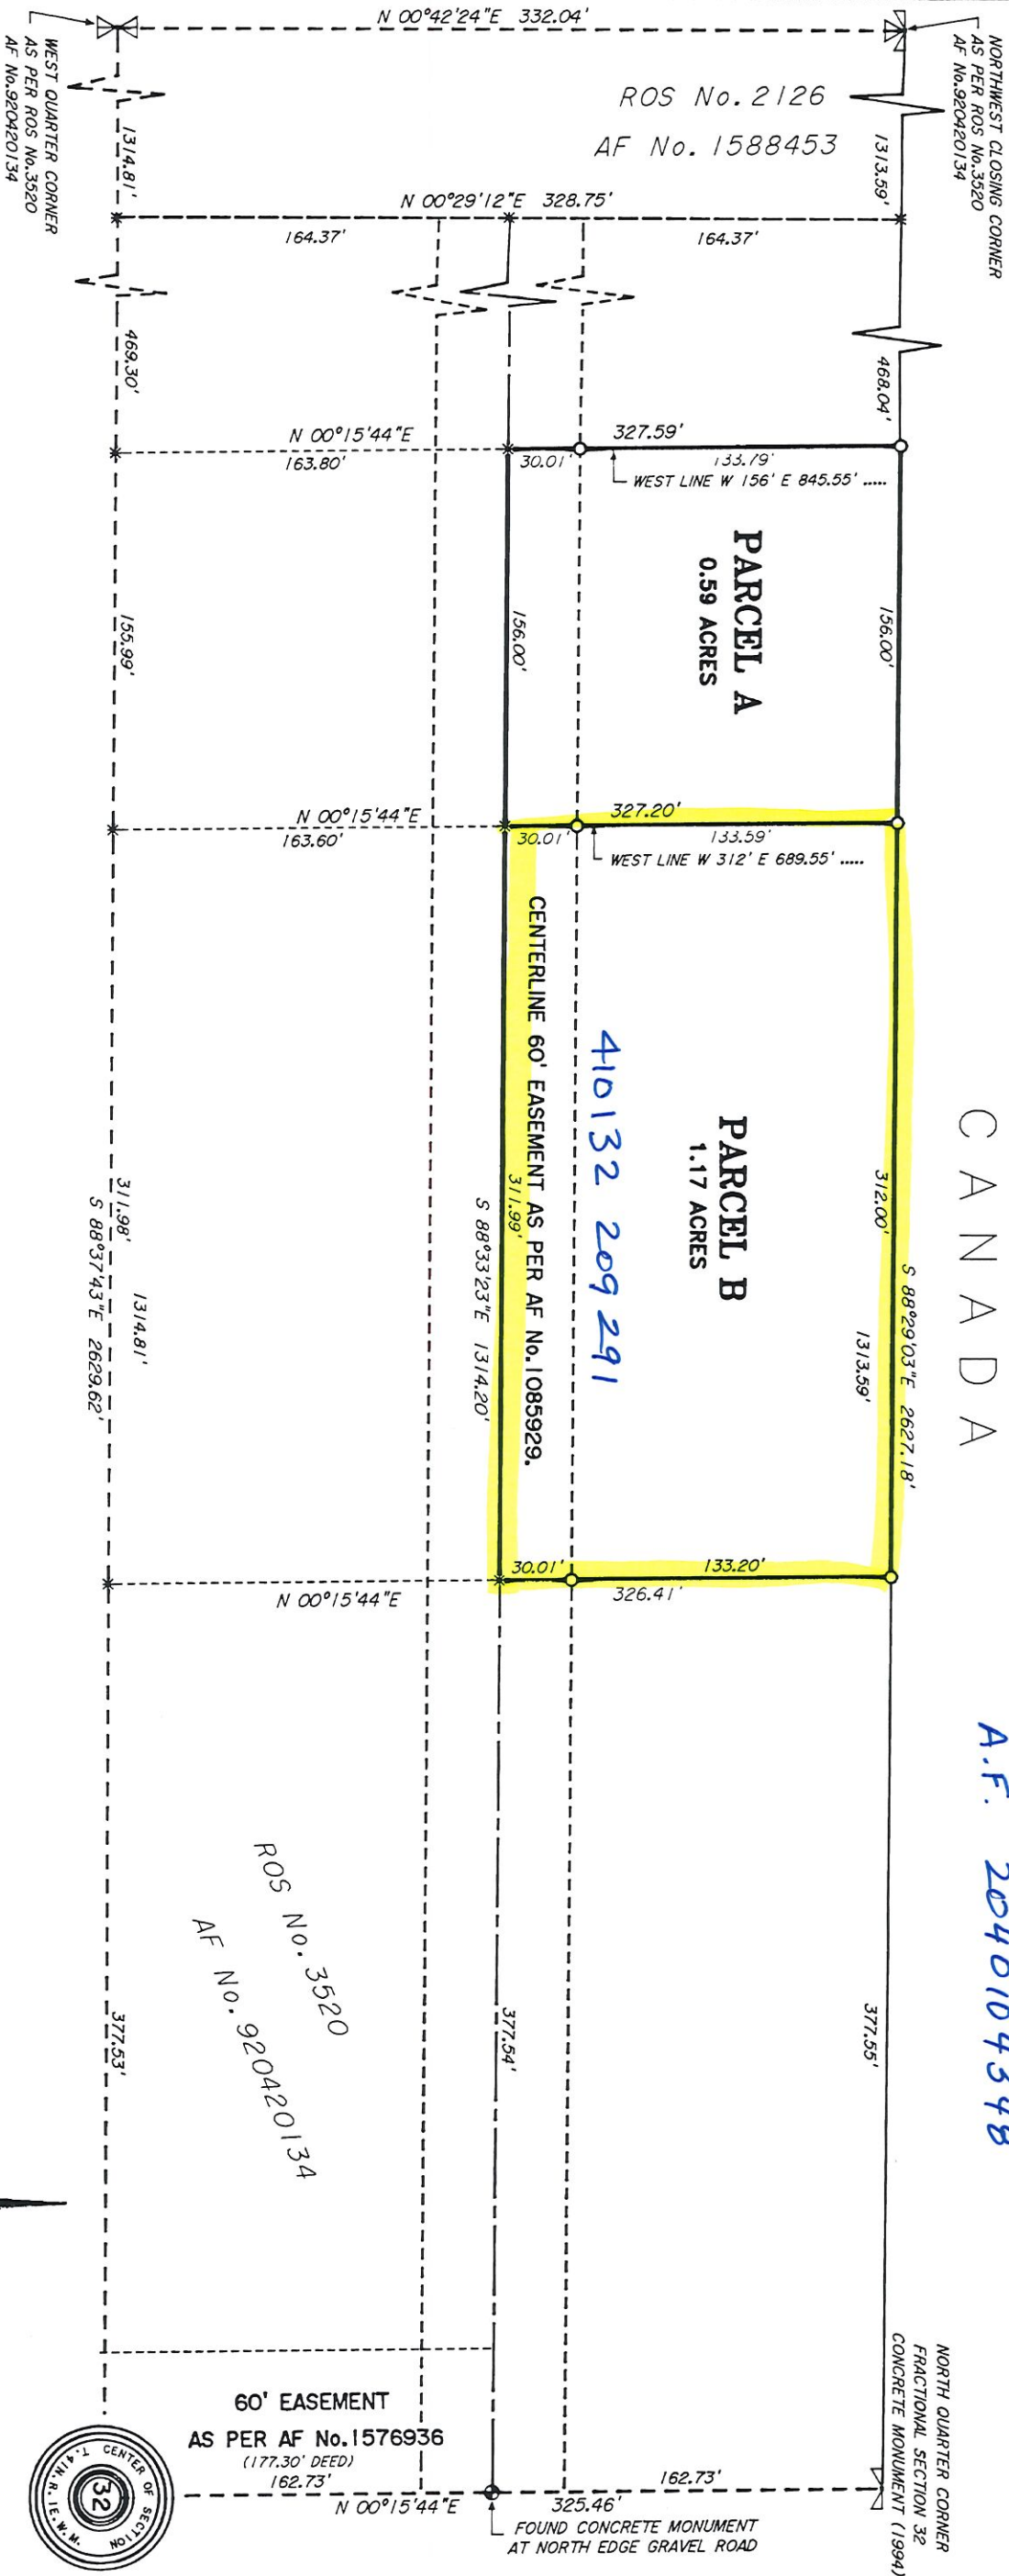

LAND DESCRIPTION:

PARCEL A:

THE WEST 156 FEET OF THE EAST 845.55 FEET OF THE NORTH HALF OF GOVERNMENT LOT 3, SECTION 32, TOWNSHIP 41 NORTH, RANGE 1 EAST, W.M.

TOGETHER WITH AN EASEMENT FOR INGRESS, EGRESS AND UTILITIES OVER AND ACROSS THAT CERTAIN EASEMENT RECORDED WITH THE WHATCOM COUNTY AUDITOR ON JULY 2, 1987, UNDER AUDITOR'S FILE NO. 176936, RECORDS OF WHATCOM COUNTY WASHINGTON.

ALSO TOGETHER WITH AN EASEMENT FOR INGRESS, EGRESS AND UTILITIES AS GRANTED BY INSTRUMENT RECORDED UNDER WHATCOM COUNTY AUDITOR'S FILE NO. 1085929

PARCEL B:

THE WEST 312 FEET OF THE EAST 689.55 FEET OF THE NORTH HALF OF GOVERNMENT LOT 3 AS MEASURED ALONG THE NORTH LINE OF SAD GOVERNMENT LOT 3, SECTION 32, TOWNSHIP 41 NORTH, RANGE 1 EAST, W.M.

TOGETHER WITH AN EASEMENT FOR INGRESS, EGRESS AND UTILITIES OVER AND ACROSS THAT CERTAIN EASEMENT RECORDED WITH THE WHATCOM COUNTY AUDITOR ON JULY 2, 1987, UNDER AUDITOR'S FILE NO. 176936, RECORDS OF WHATCOM COUNTY WASHINGTON.

ALL SITUATE IN WHATCOM COUNTY, WASHINGTON

ALL SUBJECT TO AND TOGETHER WITH ALL EASEMENTS, COVENANTS, RESTRICTIONS AND/OR AGREEMENTS OF RECORD.

SURVEYORS NOTES:

1. "O" DENOTES 5/8 INCH REBAR WITH 1 INCH PLASTIC CAP MARKED "NWS 0 GPS 21423 0 32430" SET BY THIS SURVEY IN JANUARY OF 2004.
2. "X" DENOTES CALCULATED POINT ONLY.
3. THIS SURVEY WAS PERFORMED BY STANDARD FIELD TRAVERSE USING A LIETZ SET-4 TOTAL STATION WITH C.M.T. MC-V DATA COLLECTOR/FIELD COMPUTER IN JANUARY OF 2004.
4. THIS SURVEY TIED INTO THE CONTROL POINTS SET DURING OUR PREVIOUS SURVEYS IN THE AREA AND RELIED UPON THAT RECORD OF SURVEY FILED UNDER AF No. 2030300783 FOR BASIS OF BEARINGS. THE SECTION SUBDIVISION AS PER RECORD OF SURVEY NO. 3520 FILED UNDER AF No. 920420134.
5. THIS SURVEY WAS COMPLETED WITHOUT THE BENEFIT OF A CURRENT TITLE REPORT AND DOES NOT PURPORT TO SHOW ANY OR ALL EASEMENTS THAT A CURRENT TITLE REPORT MIGHT REVEAL.



BASIS OF BEARINGS & SECTION SUBDIVISION =
RECORD OF SURVEY No. 3520
FILED UNDER AF No. 920420134



AUDITOR'S CERTIFICATE
FILED FOR RECORD THIS 29 DAY
OF JANUARY 2004 AT 3:34 P.M.,
IN BOOK 1 OF SURVEYS
AT PAGE 14, AT THE REQUEST OF
AND THOMAS C. BOWLING & ASSOCIATES

SURVEYOR'S CERTIFICATE
THIS MAP CORRECTLY REPRESENTS A SURVEY MADE BY ME
OR UNDER MY DIRECTION IN CONFORMANCE WITH THE
REQUIREMENTS OF THE SURVEY RECORDING ACT, AT THE
REQUEST OF ROBERT BOULE



PTN GOV'T LOT 3 (NE 1/4, NW 1/4) SECTION 32,
TOWNSHIP 41 NORTH, RANGE 1 EAST OF W.M.,
WHATCOM COUNTY, WASHINGTON

NORTHWEST SURVEYING & GPS

RECORD OF SURVEY
FOR
ROBERT BOULE

DRAWN BY: DATE: JOB NO.: